

1
2
3 **RESOLUTION NO. 2016-32**

4 **A RESOLUTION OF THE MAYOR AND VILLAGE COUNCIL OF**
5 **THE VILLAGE OF PALMETTO BAY, FLORIDA, AUTHORIZING**
6 **THE VILLAGE MANAGER TO ISSUE A PURCHASE ORDER TO**
7 **PAVEWAY SYSTEMS INC. FOR THE PURPOSES OF INSTALLING**
8 **A STAMPED ASPHALT CROSSWALK AT THE INTERSECTION OF**
9 **SW 77TH AVE AND SW 152ND STREET IN AN AMOUNT NOT TO**
10 **EXCEED \$23,412.12; AND PROVIDING FOR AN EFFECTIVE**
11 **DATE.**

12 **WHEREAS**, the Village, as part of its efforts to brand major intersections with single
13 color pattern design with City named lettering stamped asphalt crosswalks; and

14
15 **WHEREAS**, the crosswalk at the intersection of SW 77th Avenue and SW 152nd
16 Street are standard crosswalks with white reflective thermos-stripping; and

17
18 **WHEREAS**, administration desires to have the highly visible single color stamped
19 asphalt crosswalk with the city's name inlayed in the crosswalk at the intersection of SW 77th
20 Avenue and SW 152nd Street; and

21
22 **WHEREAS**, the intersection of SW 77th Avenue and SW 152nd Street is heavily
23 utilized and is an operative location for installation of pattern/textured asphalt crosswalk;
24 and

25
26 **WHEREAS**, the Village Council, in a continued effort to promote safe pedestrian
27 passage while establishing branding for the Village desires to have the highly traversed
28 crosswalk on SW 77th Avenue and SW 152nd Street upgraded with a single color stamped
29 asphalt crosswalk with the city's name inlayed in the crosswalk; and

30
31 **WHEREAS**, after conducting a good faith review of available sources and only
32 being able to obtain two bid proposals, it is recommended that, pursuant to the Village's
33 procurement code, it is in the Village's best interest to retain Paveway Systems Inc., for
34 professional services described in the attached Quote for installation of a stamped asphalt
35 crosswalk attached as Exhibit "A" ("Quote").

36
37 **NOW, THEREFORE, BE IT RESOLVED BY THE VILLAGE OF**
38 **PALMETTO BAY, FLORIDA, THAT:**

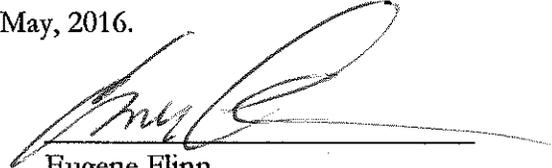
39
40 **Section 1. Recitals Adopted.** That each of the above stated recitals are hereby
41 adopted, confirmed and incorporated herein.

42
43 **Section 2. Authorization.** The Village Council hereby authorizes the Village
44 Manager to issue a purchase order to Paveway System, Inc. in an amount not to exceed
45 \$23,412.12 for the terms and conditions implemented on the attached quote.

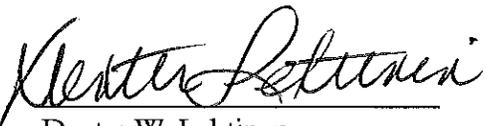
1 **Section 3. Effective Date.** This Resolution shall take effect immediately upon its
2 adoption.

3
4 **PASSED and ADOPTED** this 2nd day of May, 2016.

5
6
7 Attest: 
8 Meighan J. Alexander
9 Village Clerk


Eugene Flinn
Mayor

10
11
12 APPROVED AS TO FORM AND LEGAL SUFFICIENCY FOR THE USE AND
13 RELIANCE OF THE VILLAGE OF PALMETTO BAY, FLORIDA ONLY:

14
15 
16
17 Dexter W. Lehtinen
18 Village Attorney

19
20
21 FINAL VOTE AT ADOPTION:

- 22
23 Council Member Karyn Cunningham YES
24
25 Council Member Tim Schaffer YES
26
27 Council Member Larissa Siegel Lara YES
28
29 Vice-Mayor John DuBois YES
30
31 Mayor Eugene Flinn YES
32



114 Indian Lakes Ln.
 Florahome, FL. 32140
 Phone: 386.659.1316
 Federal ID# 27-4884505
 MBE Certified by the Florida OSD

**PRICE QUOTE
ACCEPTANCE**

City of Palmetto Bay
 Danny Casals

DATE: 4/19/2016
 QUOTATION NUMBER: 1602-623A

JOB NAME
Sw 77th Ave & SW 152nd St

DESCRIPTION	TOTAL
<p>Patterned/Textured Asphalt 148.00 S.Y. Paveway STS (IAW FDOT S523) APL No. S523-0003</p> <p>STS Materials & Installation for the unit price of: \$158.19 per S.Y.</p> <p>Specifications:</p> <ol style="list-style-type: none"> 1. Prepare surface by approved methods of Paveway Systems 2. Place pattern and single color design with City Named lettering chosen. 3. Provide and install the STS system as per Paveway Systems specifications. 4. Certified installation with a 3 year warranty. 5. Removal or placement of asphalt or striping not included. <p>Conditions:</p> <ol style="list-style-type: none"> 1. Based on Spring 2016 construction. Night Installation depending on temperatures. 2. MOT provided by others. Light tower provided by others. 3. Limits of textured areas to be laid out by others before our arrival. 4. Dumpster/trash pile area provided for our use, on site, by others. 5. Mobilization to site is included. Additional mobilizations due to contractor delays will be \$3549.19. 6. Estimated 2-3 nights to completely install depending on MOT. 7. Permits, bonds, fees, testing not included. 8. Please allow 4-6 weeks for material manufacturing and scheduling. 9. Payment terms pending credit review. 10. Final payment based on field measurements. 	<p>\$ 23,412.12</p>

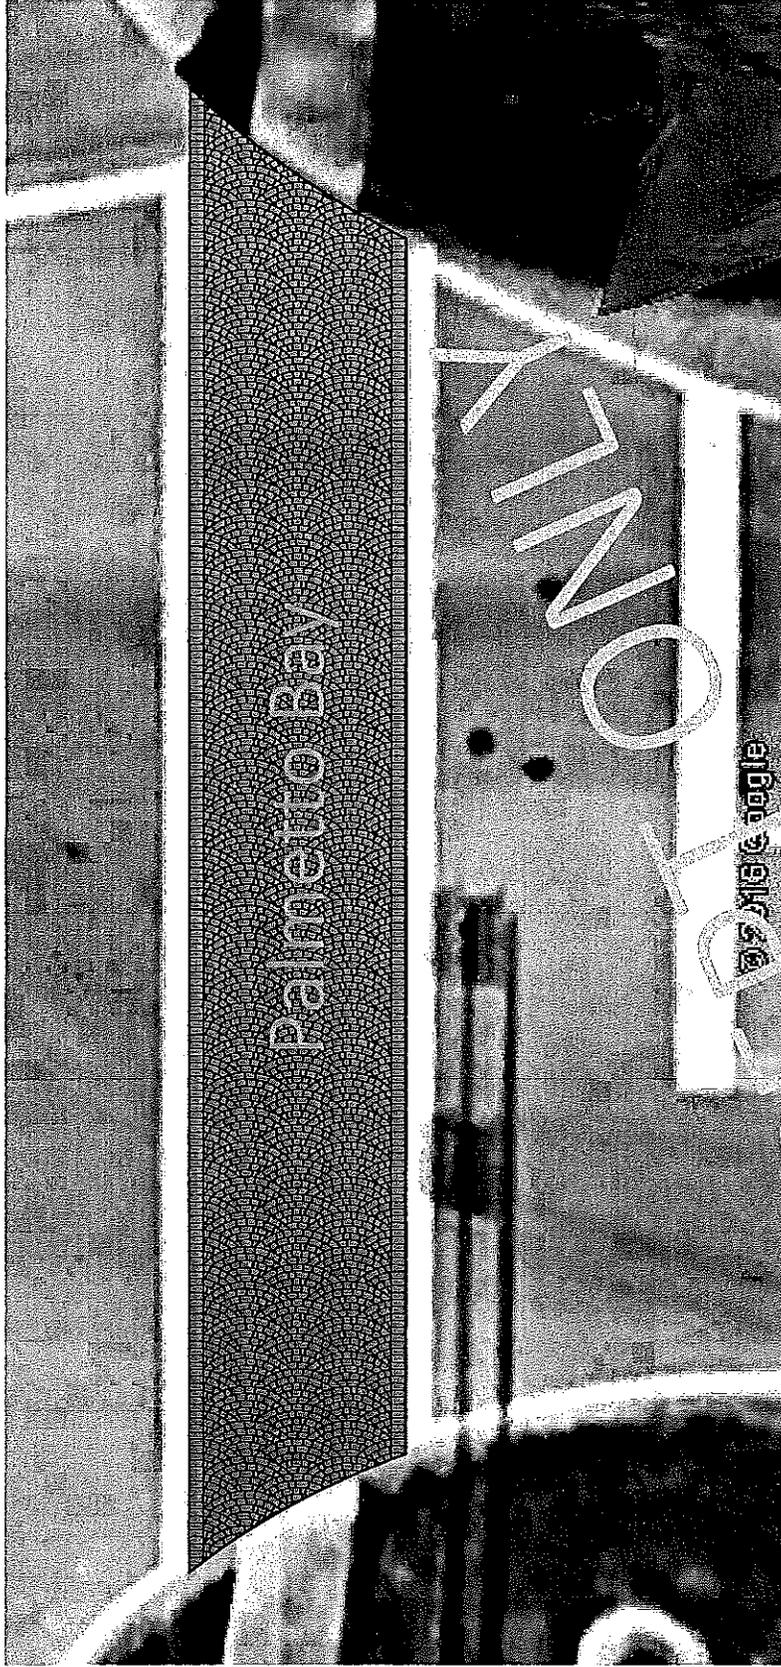
The above prices, specification and conditions are satisfactory and are hereby accepted. You are authorized to do the work as specified. Payment will be made as outlined above.

SIGNATURE: _____

TOTAL: \$ 23,412.12

Thank you for the opportunity to provide a quotation. Please contact me if you have any questions.

Scott Hope
 Paveway Systems, Inc.
s.hope@pavewaysystems.com
www.pavewaysystems.com



PAVEWAY SYSTEMS
FLORIDA

TITLE PALMETTO BAY
SW 77 Ave & SW 152 ST

SIZE	DWG NO	REV
A		

DRAWN: calbright DATE: 02/04/16
DO NOT SCALE SHEET 2 OF 2