



QUANTITIES
WORK ZONE SIGNS 7 SIGNS X 1 DAY = 7 E.D.
REGULATORY SIGN 2 SIGN X 1 DAY = 2 E.D.
CONES 7 CONES X 1 DAY = 7 E.D.
TYPE III BARRICADE 3 BARRICADES X 1 DAY = 3 E.D.

NOTE: QUANTITIES MAY BE INCREASED OR DECREASED BASED ON EXISTING FIELD CONDITIONS.

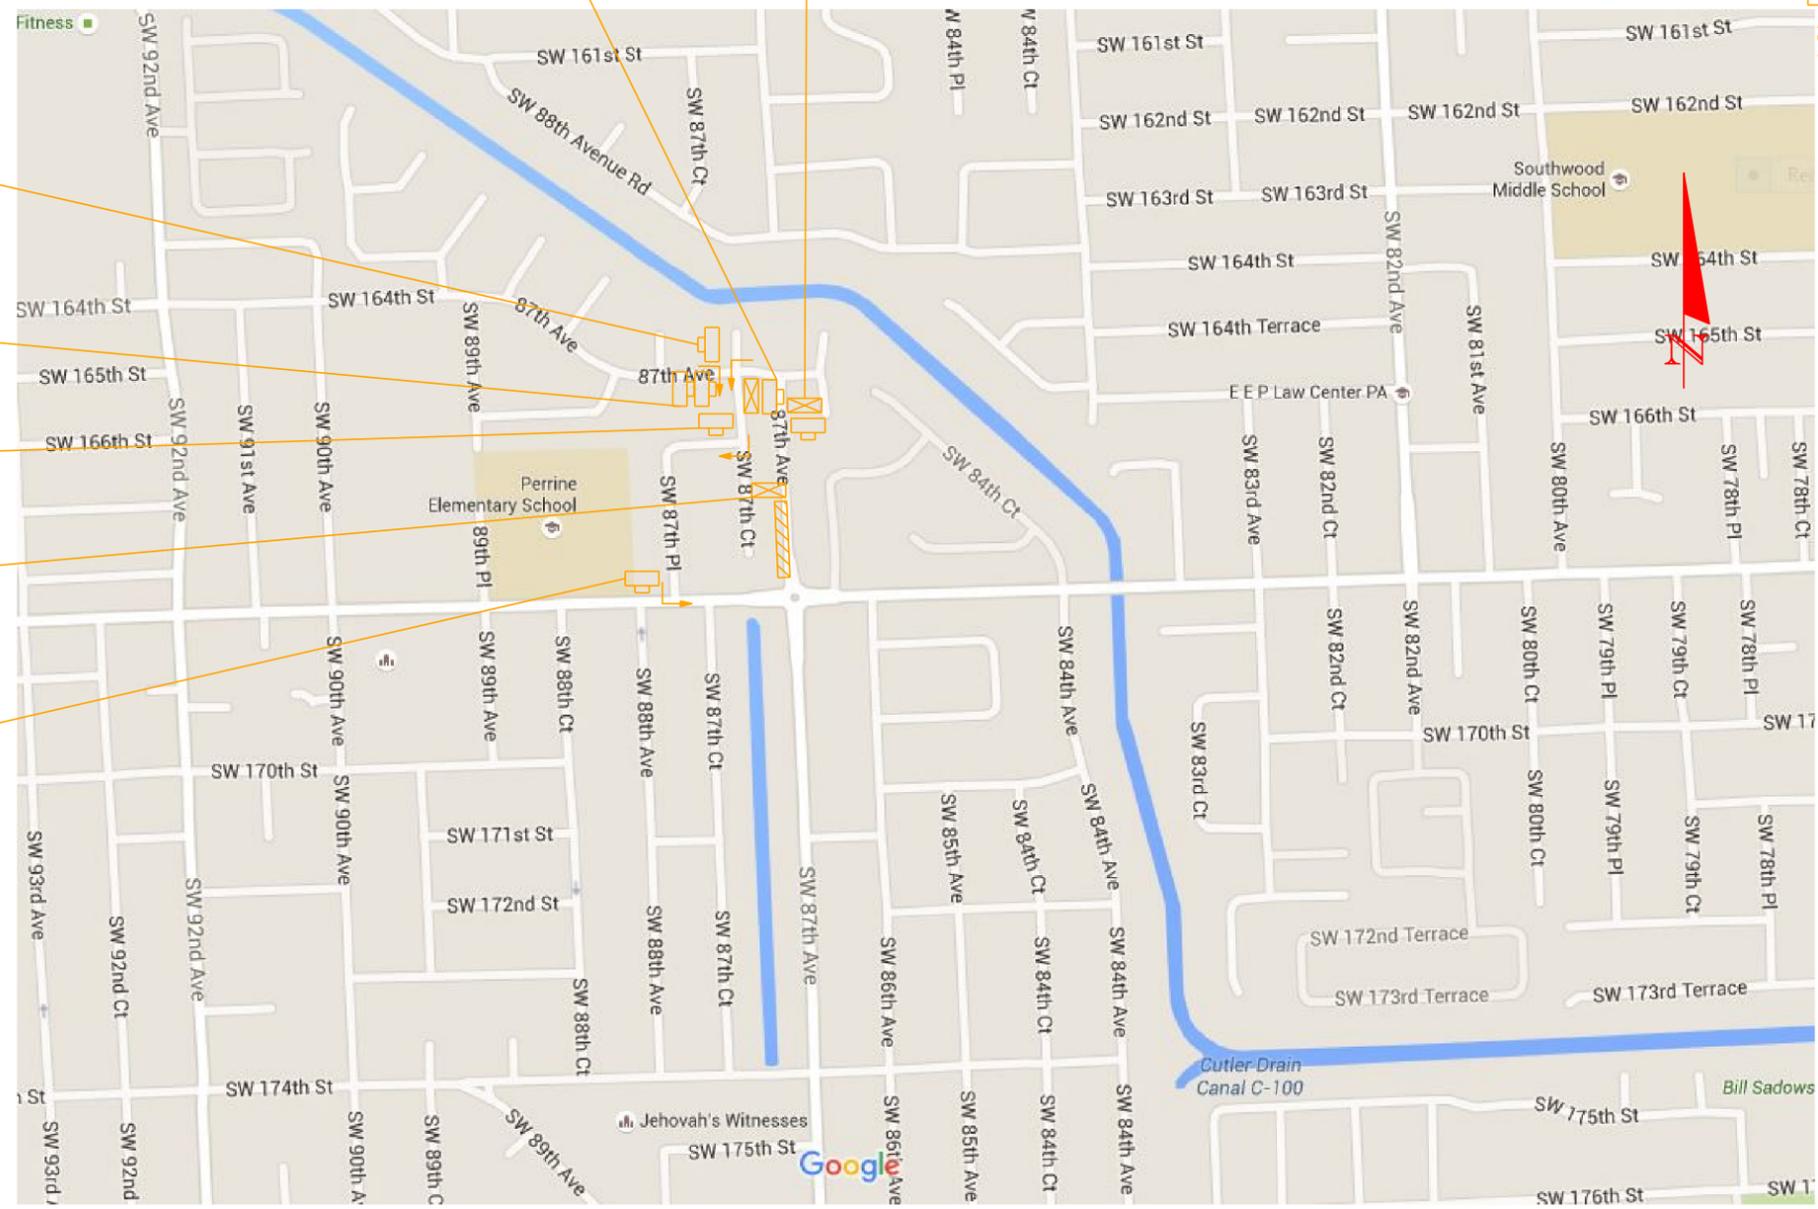

SIGN SPACING = 100'

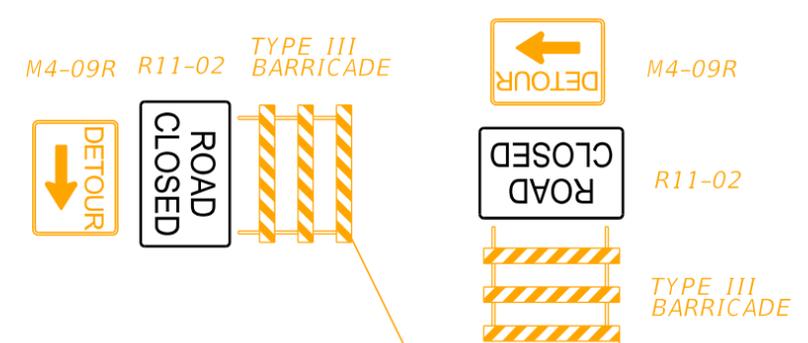

LEGEND

- Work Zone
- Work Zone Sign
- Cone Or Tubular Marker
- Type III Barricade

NOTES

1. PHASE 4 TRAFFIC CONTROL PLAN CLOSES S.B. APPROACH ON SW 87th AVENUE AND DETOURS S.B. TRAFFIC.
2. DURATION OF WORK ZONE IS FOR 1 DAY.
3. ALL CONSTRUCTION ACTIVITIES SHALL TAKE PLACE FROM 9:00 A.M. TO 3:00 P.M.
4. DETOUR WILL OCCUR BETWEEN THE HOURS OF 9:00 A.M. TO 3:00 P.M.

REVISIONS		LUX SOLAR, Inc. www.lux-solar.com 561-498-2960 DELRAY BEACH, FL 33446		W20-03 Wael F. MAJDALAWI, P.E., PTOE PROGRESSIVE DESIGN & ENGINEERING, INC. 10891 LA REINA ROAD, SUITE 100 DELRAY BEACH, FLORIDA 33446 FLORIDA CERTIFICATE OF AUTH. NO. 7151 P.E. NO 42646		VILLAGE OF PALMETTO BAY FLORIDA		PHASE 4 TRAFFIC CONTROL PLAN SW 168" STREET AND SW 87" AVENUE ROUNDBOUT		SHEET NO.
DATE	DESCRIPTION	DATE				ROAD NO.	COUNTY	FINANCIAL PROJECT ID		
			PROGRESSIVE DESIGN AND ENGINEERING, INC. www.pde-inc.com 561-498-2304 DELRAY BEACH, FL 33446			N/A	MIAMI-DADE	N/A		4