

PROPOSED PLANT MATERIAL PHOTOS



(CRO) CROTON SHRUB



(PA) ALEXANDER PALMS




(IXO) IXORA NORA GRANT



(MY) SIMPSON STOPPER



(ILE) DWARF YAUPON

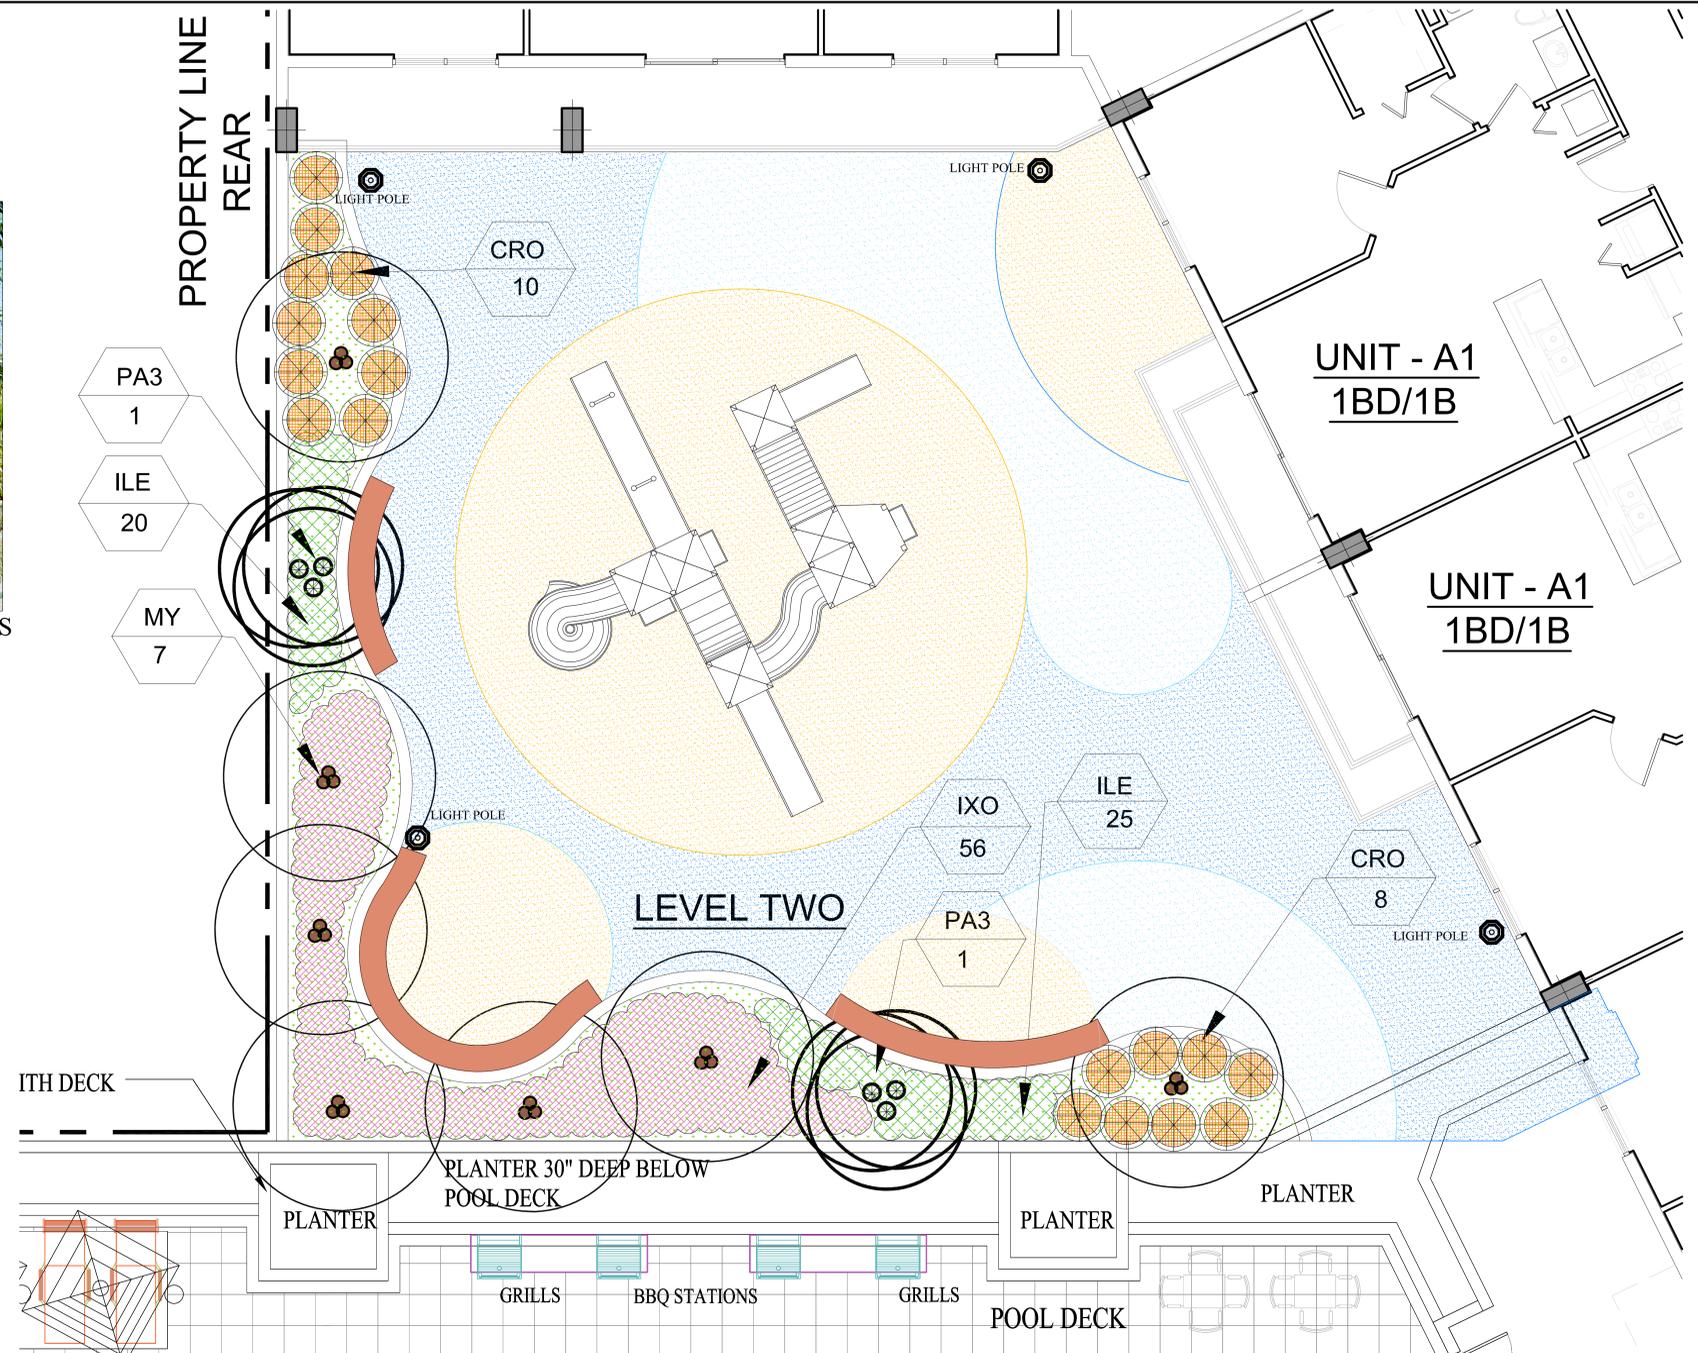

PLAN TAKES PRECEDENCE OVER PLANT LIST

PLAYGROUND LANDSCAPE  
LEVEL 2 PLAN  
SCALE: 1/4"=1'-0"

SANDPIPER PLAYGROUND											
KEY	QUANT.	BOTANICAL NAMES/ COMMON NAMES	HGT	SPR	CALIPER DBH	TYPE L, M, F, S	FLOWERS FRUITS	NATIVE	XERISCAPE REQ. TOLERANCE		REMARKS
									SALT	DROUGHT	
<b>TREES and PALMS- NATIVES</b>											
									HIGH, MED. LOW		FLORIDA # 1 MATERIAL
MY	7	Myrcianthes fragrans / Simpson's Stopper	12'	5'	2"	Small	FLOWERS	Yes	Medium	High	MATCHED
	7	<b>TOTAL</b>									
<b>NON - NATIVES TREES AND PALMS</b>											
PA3	2	Ptychosperma alexandrae / Alexander palms TRIPLE TRUNK	18'-20' OVERALL HEIGHT			PALM	FRUIT	NO	MEDIUM	HIGH	TRIPLE TRUNK
	2	<b>TOTAL NON NATIVE</b>									
KEY	QUANT.	BOTANICAL NAMES/ COMMON NAMES	HGT	SPR	Spacing						
<b>NATIVE SHRUBS and GROUND COVERS</b>											
ILE	45	Ilex vomitoria NANA / Dwarf Yaupon	20"	20"	20" oc	Fine		YES	HIGH	HIGH	3 Gals. Full
	45	<b>TOTAL NATIVE SHRUBS</b>									
<b>NON- NATIVE SHRUBS and GROUND COVERS</b>											
CRO	18	Codiaeum variegatum / Variegated Croton	4'	3'	3' oc	Coarse	Color	NO	HIGH	HIGH	25 Gal.s FULL to Base- Excellent plant to add color to the landscape
IXO	56	Ixora" NORA GRANT"/ Large Leaf Ixora	24"	20"	24" oc	Medium	Pink	NO	Medium	Medium	Great filler and blooms almost year round
	74	<b>Total non-natives</b>									
	119	<b>TOTAL COMBINED SHRUBS- 39 % TOTAL NATIVE PROVIDED</b>									

**MC**  
Mariano Corral  
Landscape Architect  
Landscape Architecture  
Golf Course Design  
Land Planning  
Urban Design  
Member of the American Society  
Landscape Architects

**ARCHITECT**  
**axioma 3 inc.**  
7418 S.W. 48th St.  
Miami, Florida 33155  
USA  
305.667.6333  
305.667.6670  
edc@axioma3.com  
www.axioma3.com

**CIVIL**

**SANDPIPER APARTMENTS**  
9701 WAYNE AVENUE  
Village of Palmetto Bay, Florida



SCALE: AS SHOWN  
PROJECT NUMBER: 11-2016-MR  
DATE: 06-02-17  
REVISIONS:

SEAL:  
LIC.# LA 666671  
SHEET NUMBER:  
**LP-3**  
OF:



3801 SW 189 Court  
Miami, Florida 33146  
OFF: (305) 551-0202  
Fax: (305) 228-4146  
EMAIL: info@mc.com