


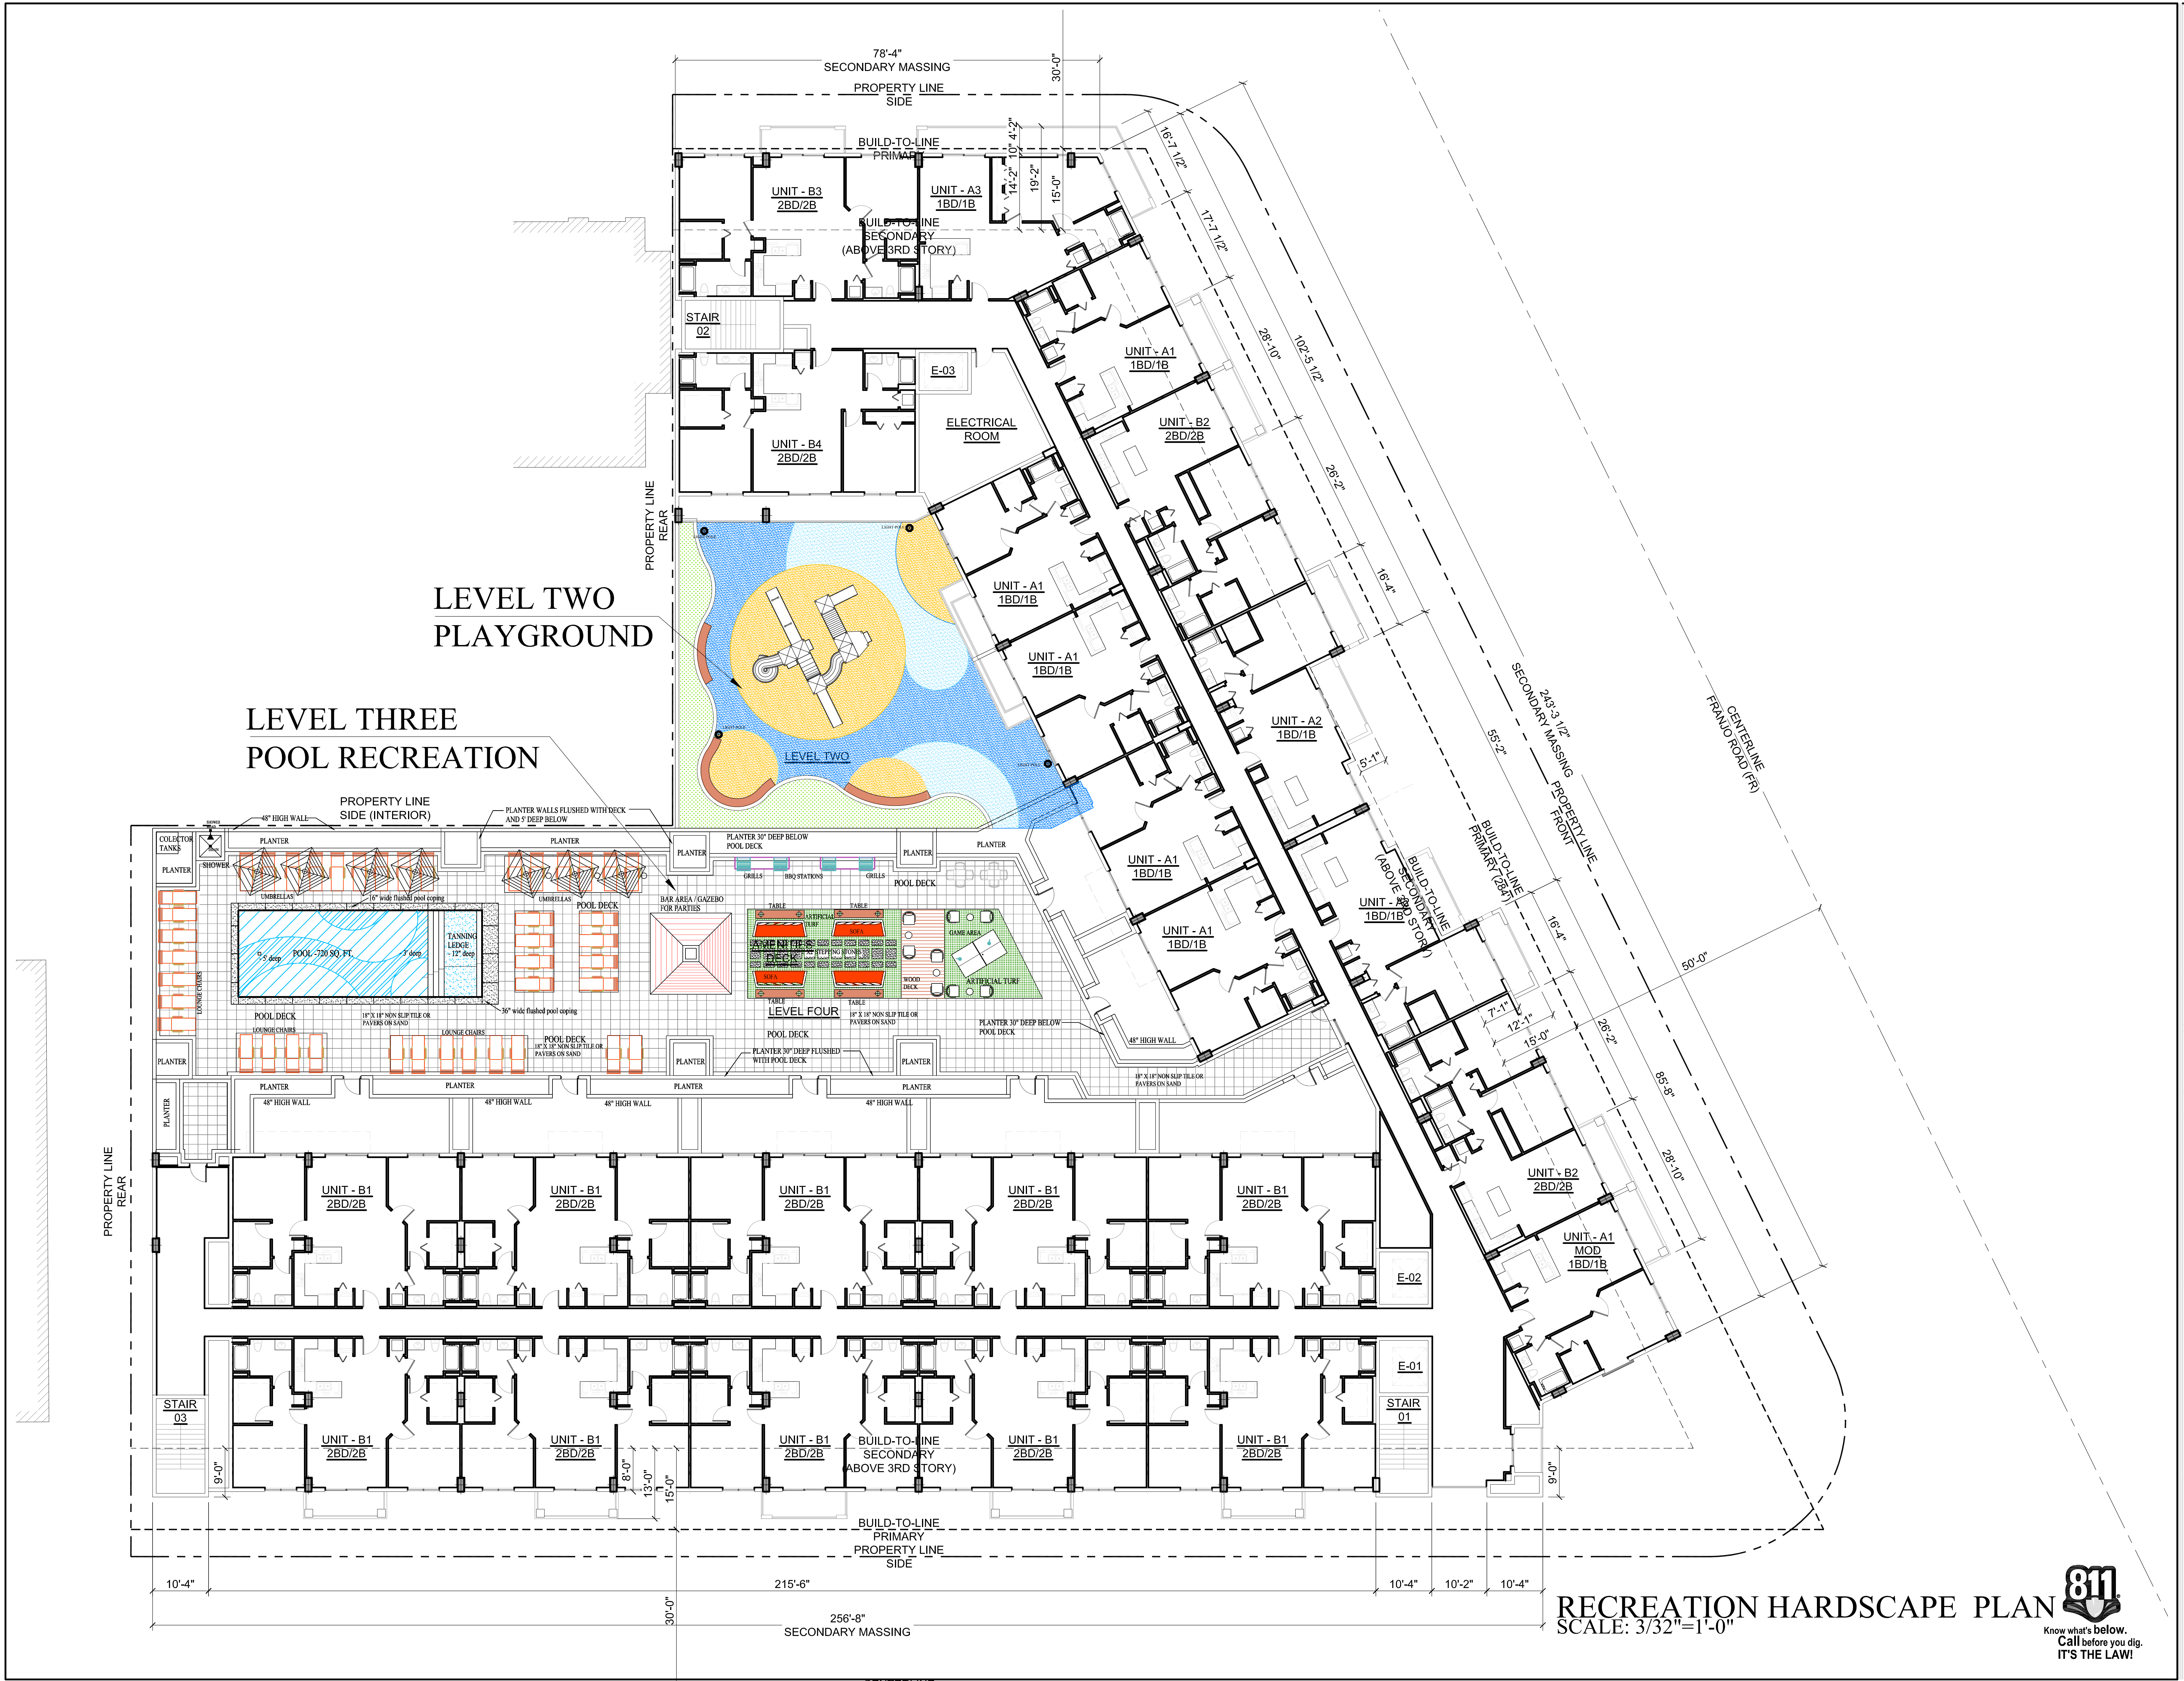

RECREATION HARDSCAPE PLAN
SCALE: 3/32"=1'-0"



Mariano Corral
Landscape Architect
Landscape Architecture
Golf Course Design
Land Planning
Urban Design
Member of the American Society
of Landscape Architects

ASSOCIATION WITH
CFL CFI KIDSCOURSE
GOLF COURSE DESIGN

ARCHITECT
axioma 3 inc.
7418 S.W. 48th St.
Miami, Florida 33155
USA
305.667.6333
305.667.6670
edc@axioma3.com
www.axioma3.com

CIVIL

SANDPIPER APARTMENTS
9701 WAYNE AVENUE
Village of Palmetto Bay, Florida



SCALE:
AS SHOWN
PROJECT NUMBER:
11-2016-MR
DATE:
06-02-17
REVISIONS:

SEAL:

LIC.# 1A 6666671
SHEET NUMBER:
LH-2
OF:

811
Know what's below.
Call before you dig.
IT'S THE LAW!

3001 SW 109 Court
Miami, Florida 33146
OFF: (305) 551-5262
Fax: (305) 229-4146
EMAIL: mcorral@axioma3.com

This Drawing and Drawings Are The Copyrighted Property Of Mariano Corral Landscape Architect, Inc. All Dimensions Of The Job And Be Responsible For Same. Repeating Any Discrepancies To The Landscape Architect Before Commencing Work. Drawings Not To Be Scaled.