




LEVEL TWO
PLAYGROUND

LEVEL THREE
POOL RECREATION

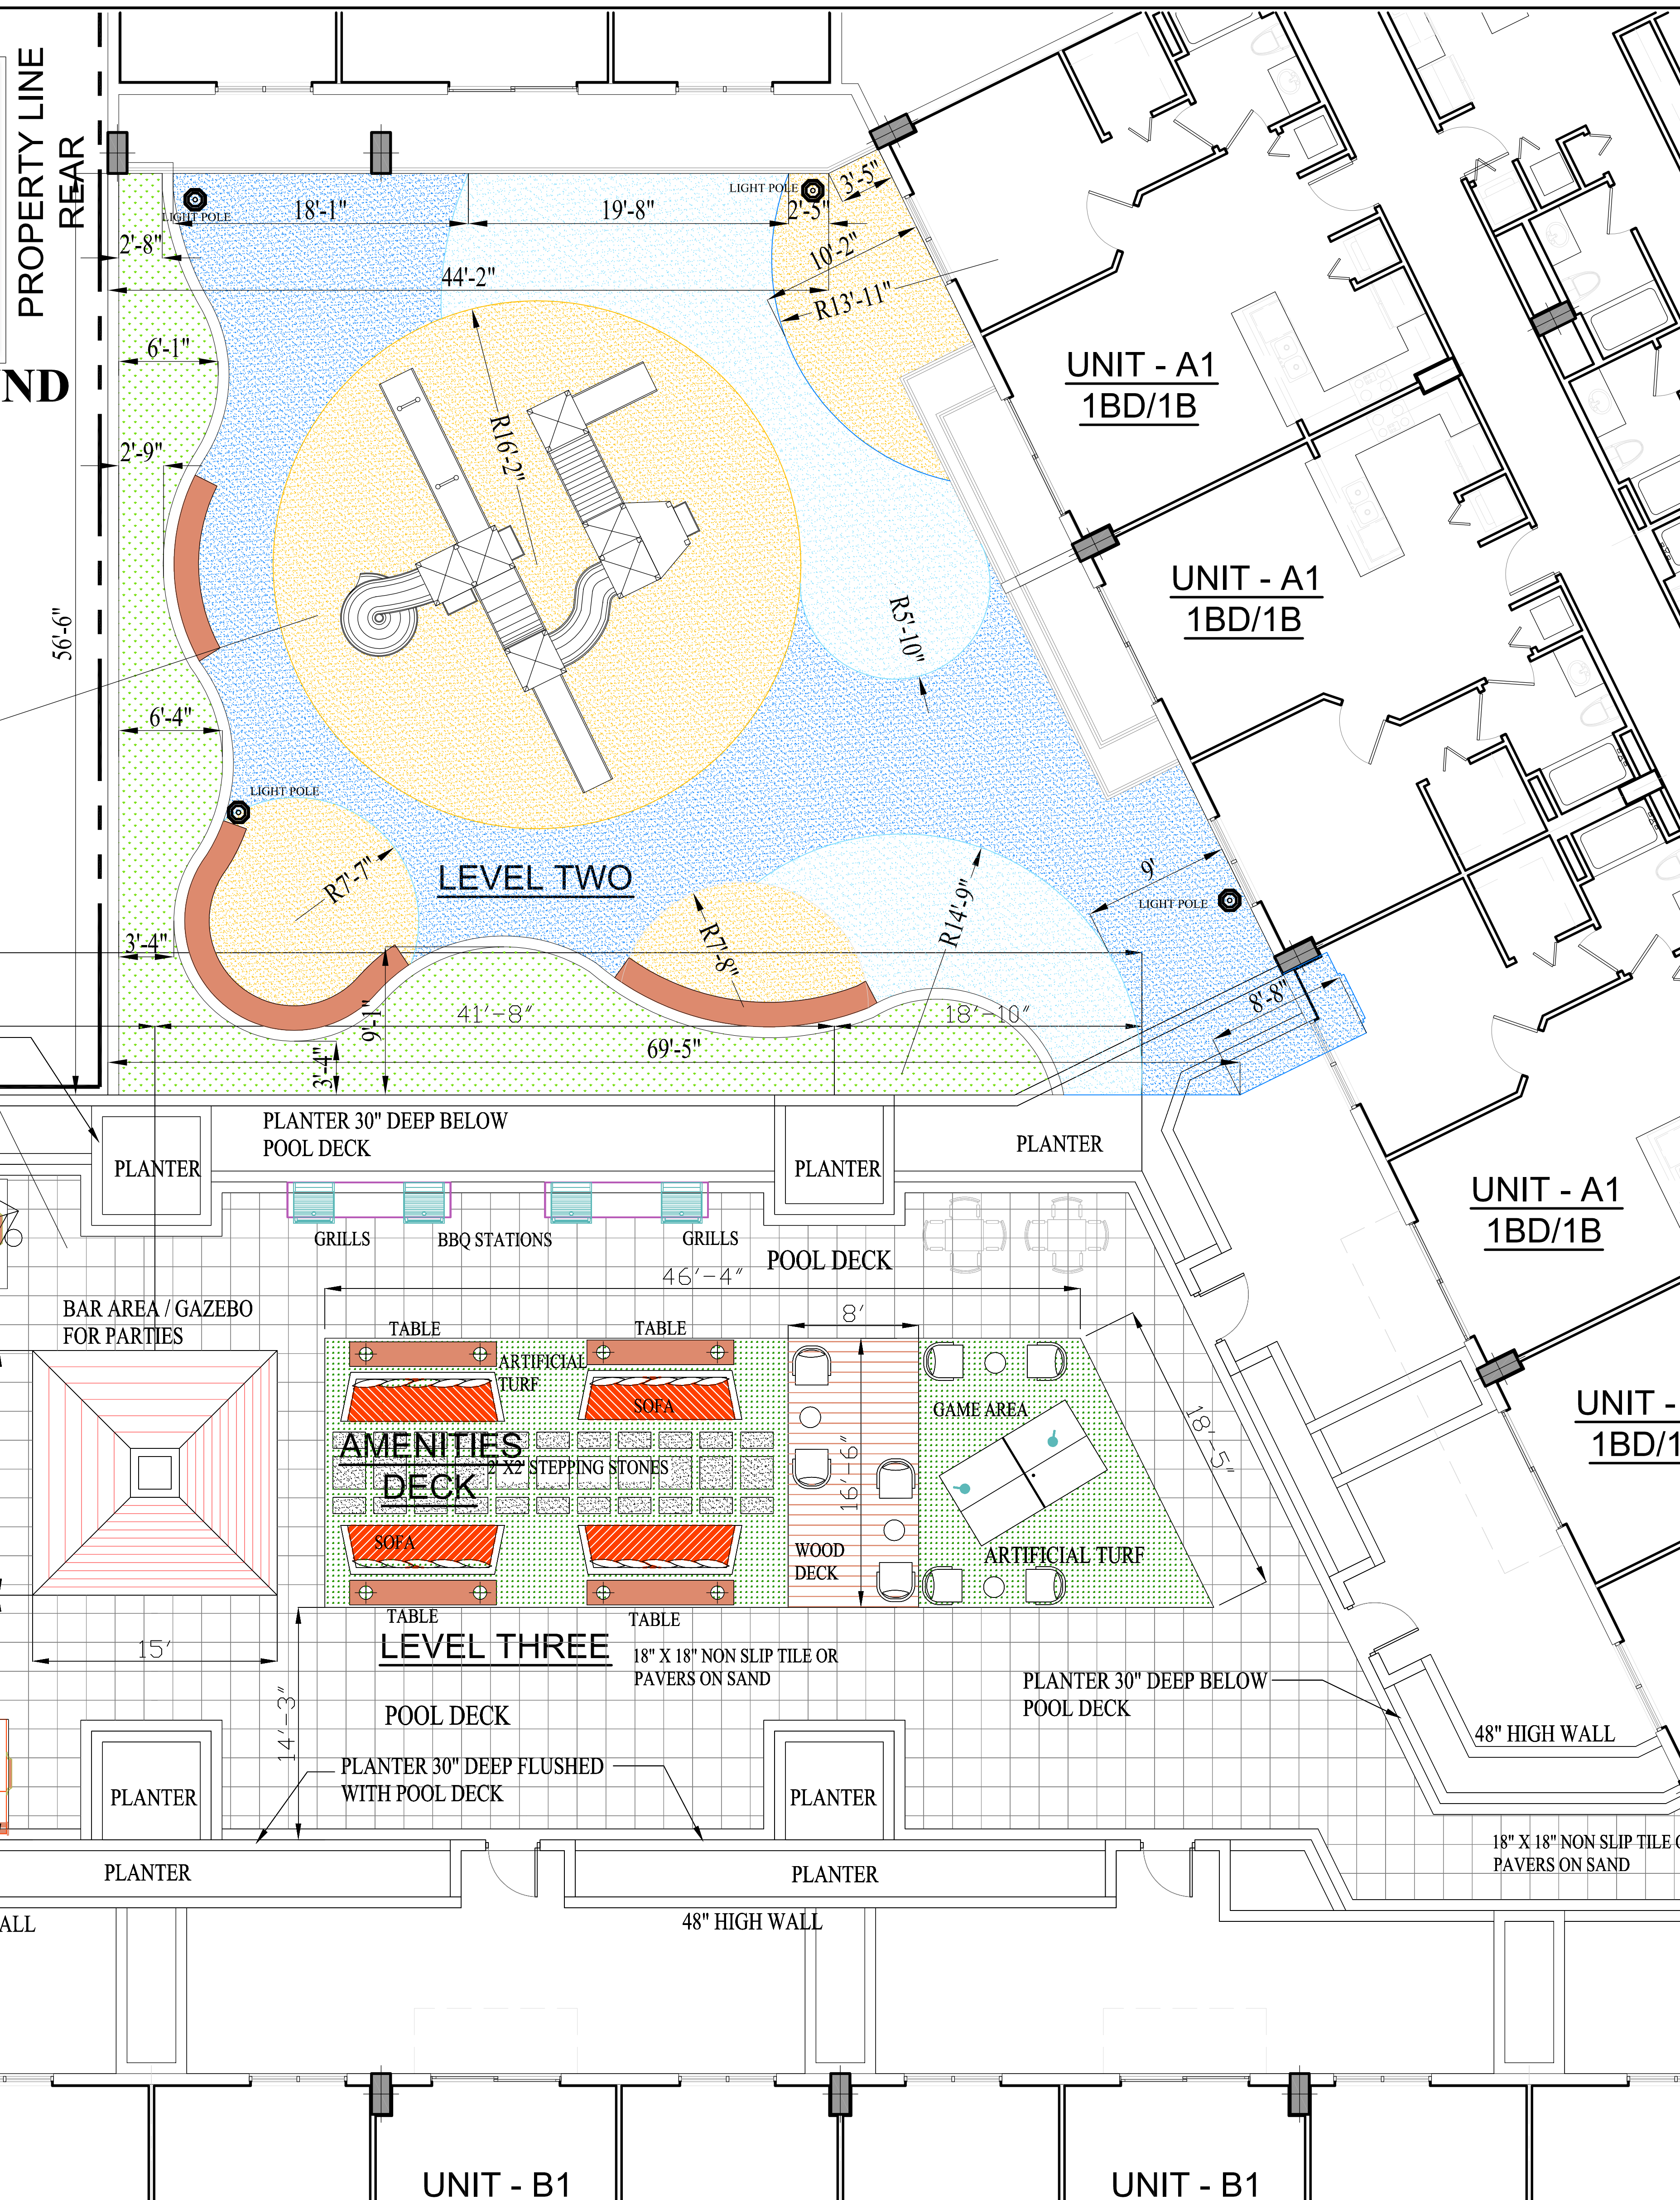

PLAYGROUND LEVEL 2
AND POOL LEVEL 3 PLAN
SCALE: 3/16"=1'-0"

